

TV - KABINE


NZ_B_015

Massstab : 1 : 10 Datum : Sept. 2010
 Bearbeitet : EM Gesehen : CR


Tiefe 300

mm	Breite B					
	800	1000	1200	1400	1600	
Höhe H	800	LKEZ 80-80-30 29.61.11 (49.0kg)	LKEZ 100-80-30 29.61.16 (57.5kg)	LKEZ 120-80-30 29.61.21 (66.0kg)	LKEZ 140-80-30 29.61.26 (75.0kg)	LKEZ 160-80-30 29.61.31 (83.5kg)
	1000	LKEZ 80-100-30 29.61.12 (55.0kg)	LKEZ 100-100-30 29.61.17 (65.0kg)	LKEZ 120-100-30 29.61.22 (74.5kg)	LKEZ 140-100-30 29.61.27 (84.5kg)	LKEZ 160-100-30 29.61.32 (94.0kg)
1-flüglige Türe			2-flüglige Türe			

Längsschnitt

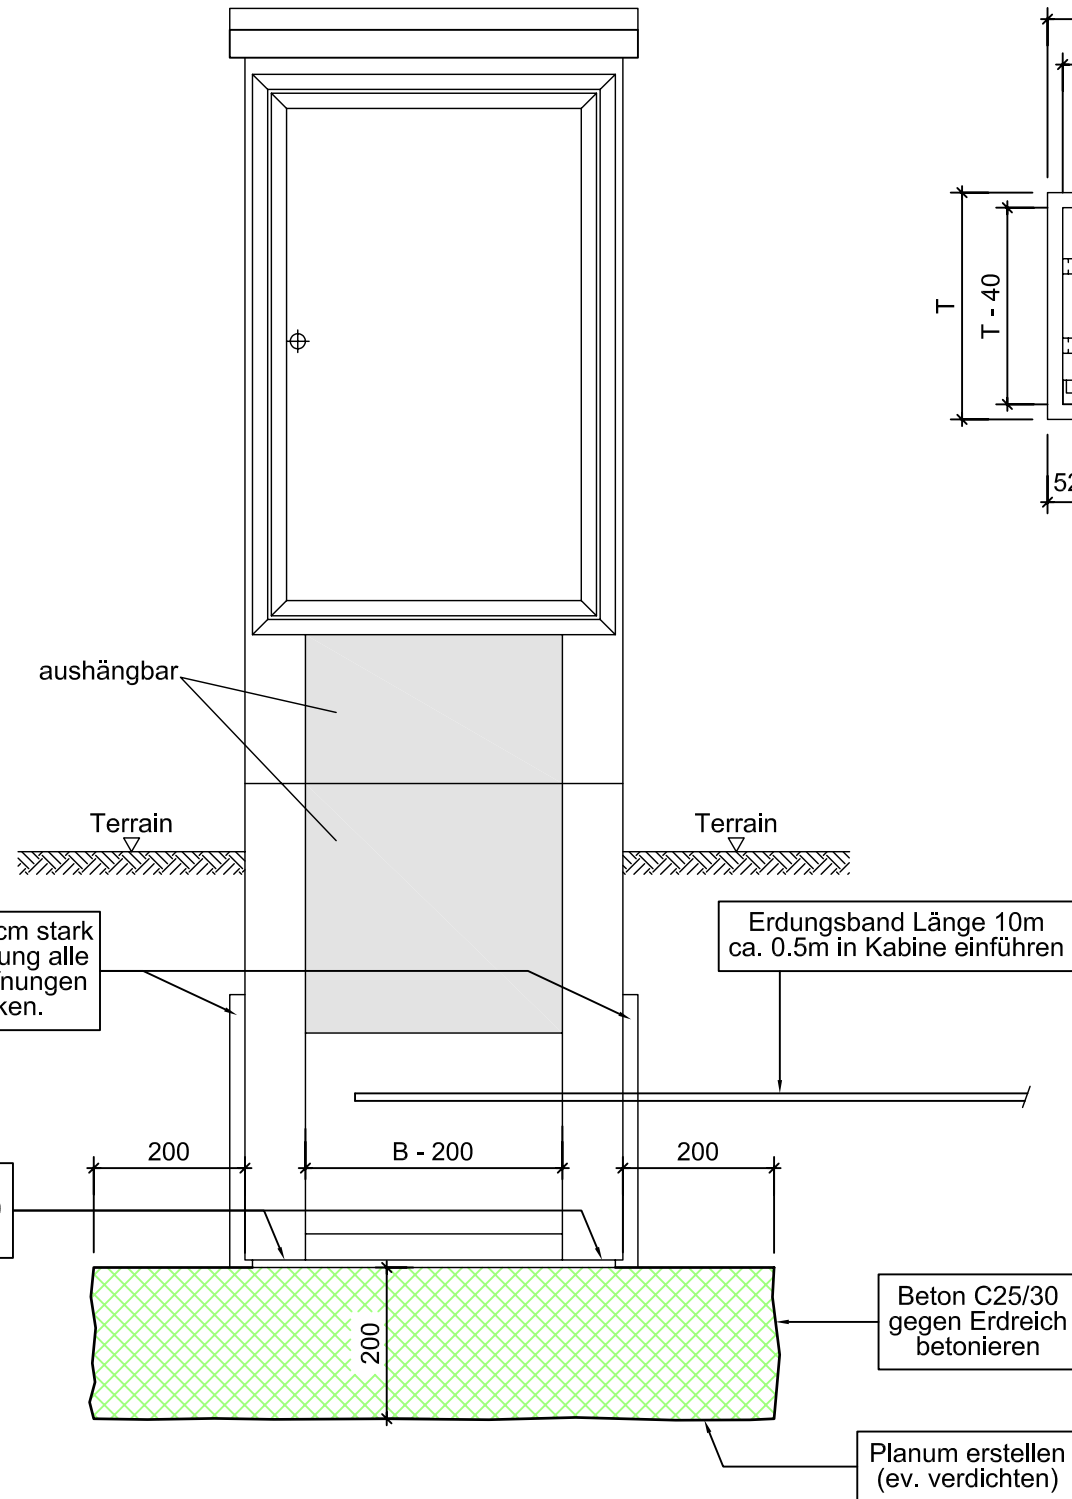

Grundriss

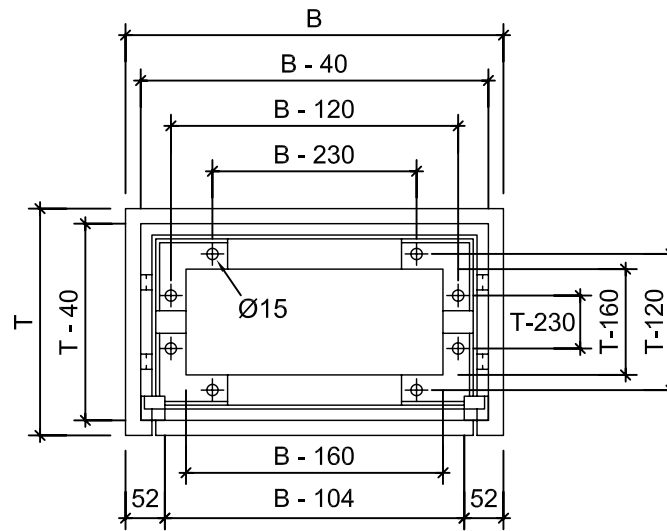

Querschnitt

